


WINDOW OPENING ARRANGEMENTS AS VIEWED FROM OUTSIDE

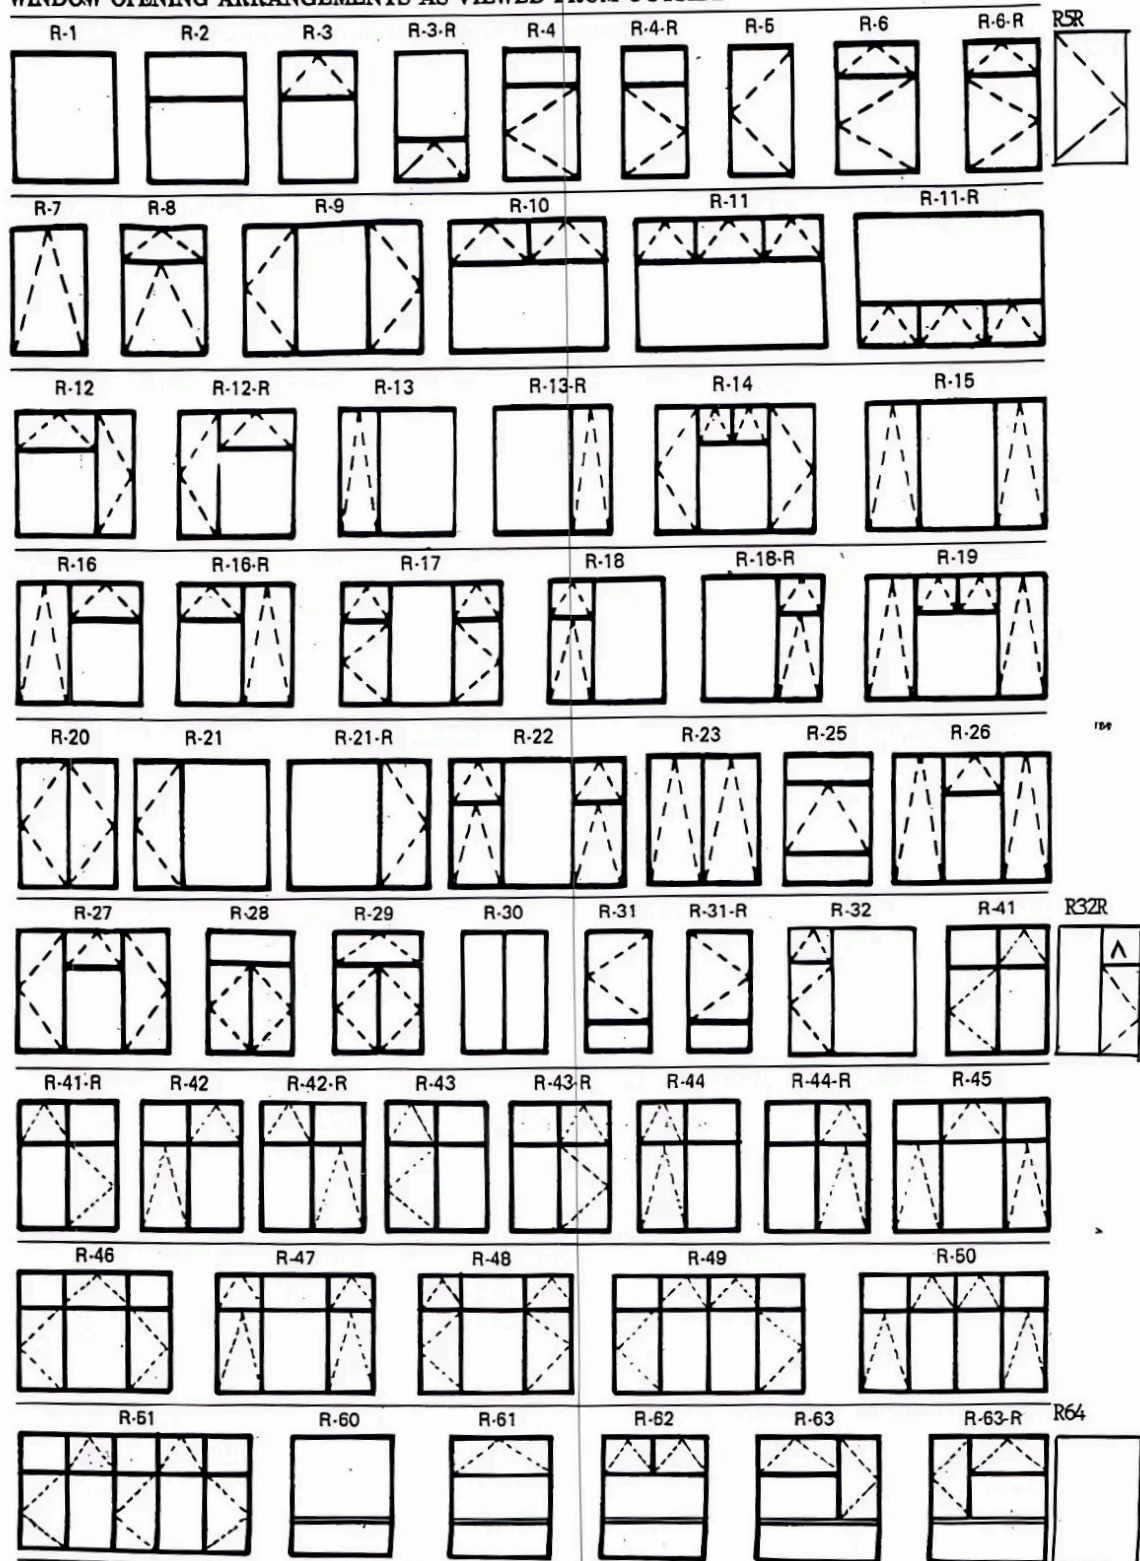

Not to scale